



BUILDING FLOOR PLAN  
SCALE: 1/8"=1'-0"

WALL TYPES

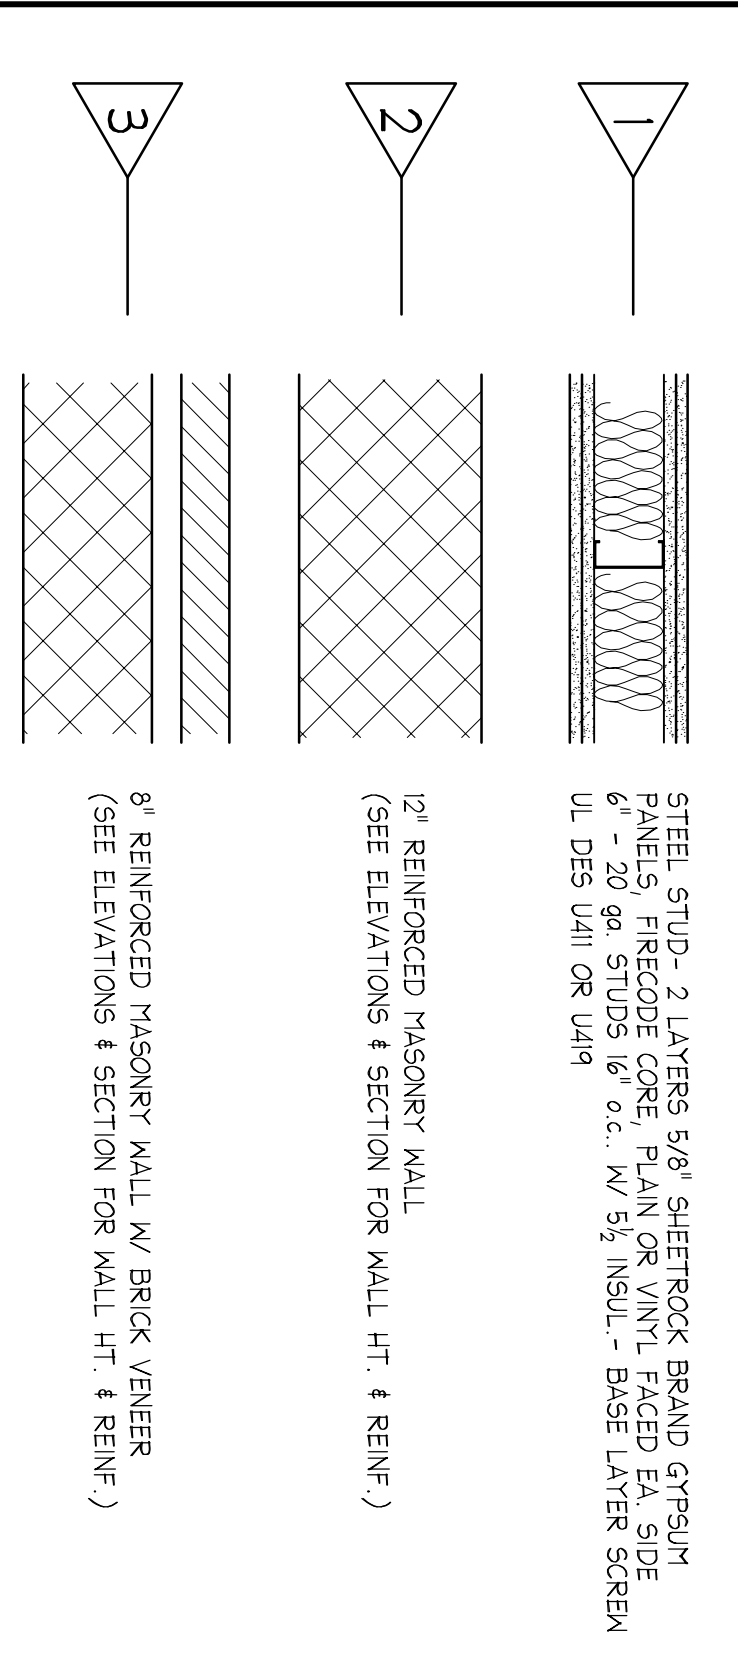

DOOR SCHEDULE

NO.	Q	DOOR SIZE	DOOR TYPE	FRAME TYPE	HARDWARE	REMARKS
1	20	3'-0" x 7'-0"	INSUL. MTL GALV.	METAL		
2	9	10'-0" x 10'-0"	INSUL. MTL GALV.	METAL		DRIVE-IN DOOR
3	8	8'-0" x 8'-0"	INSUL. MTL GALV.	METAL		LOADING DOCK DOOR

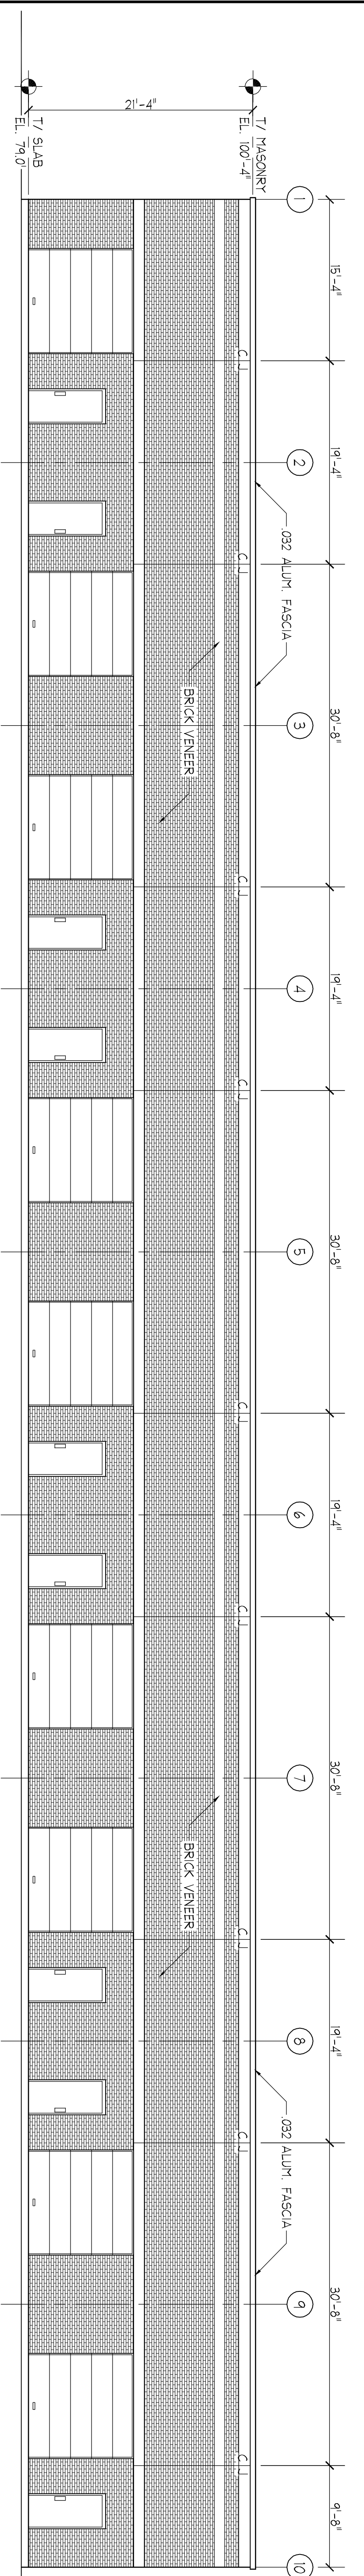

FRONT ELEVATION  
SCALE: 1/8"=1'-0"

SHEET NO. <b>A-1</b>	REV# DESCRIPTION REV#1 GENERAL REVISIONS REV#2 GENERAL REVISIONS	DATE 07/05/07 08/17/07	DRAWN BY: HKS CHECKED BY: RMI DATE: 07/19/08 JOB NO.: 04187 SCALE: 1/8"=1'-0"	<p><b>BUILDING FLOOR PLAN</b>  <b>FRONT ELEVATION</b>                  UNICORN REALTY                  BUILDING Q                  PEMBROKE, MA</p>	<p><b>WALTER A. McKINNON ASSOCIATES</b>                  *                  278 WASHINGTON STREET                  WEYMOUTH, MASSACHUSETTS                  PHONE- (781) 331-5898 FAX- (781) 331-2811</p>
-------------------------	--	------------------------------	---	---	---