



BUILDING FLOOR PLAN
SCALE: 1/8" = 1'-0"

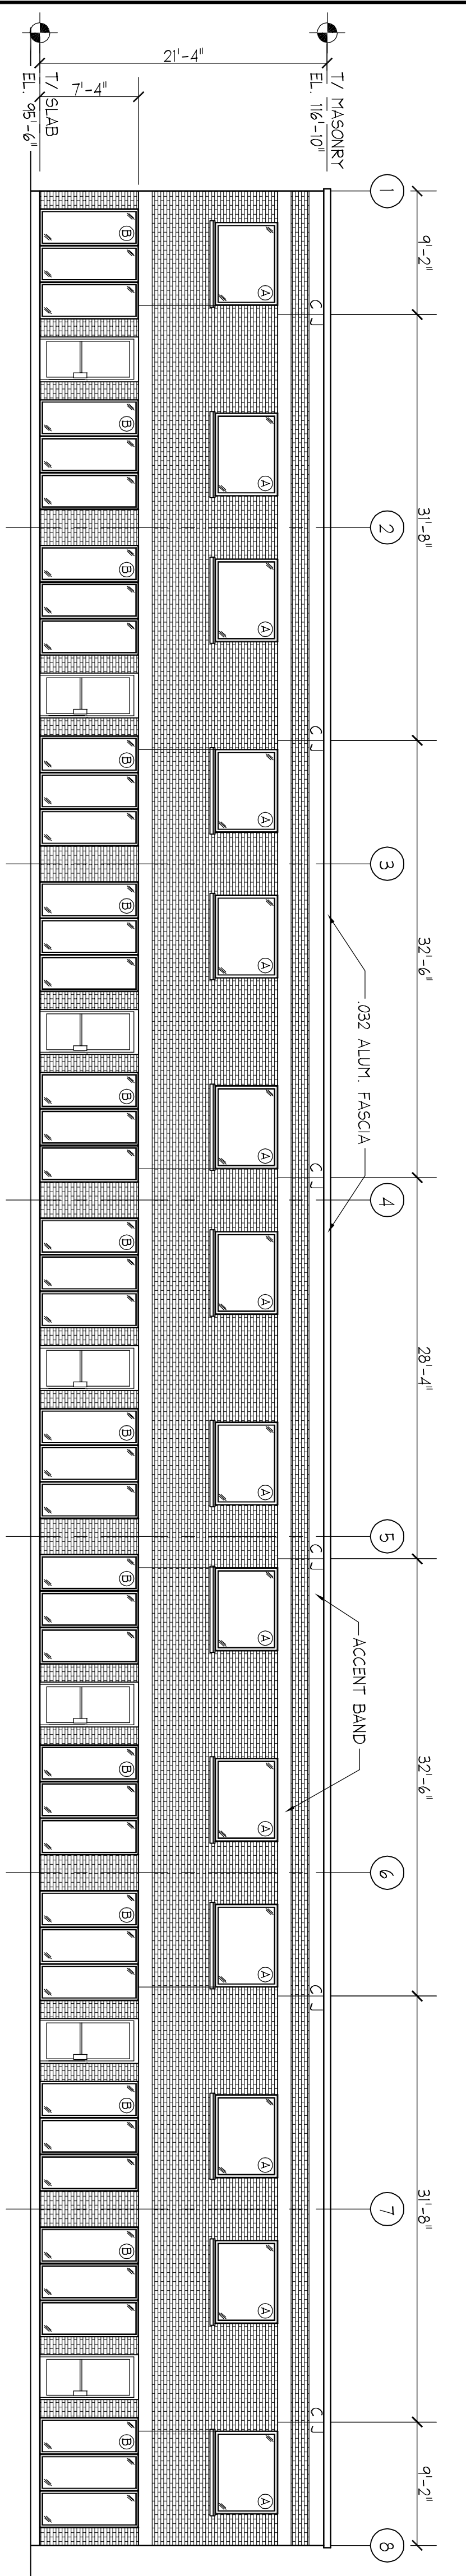

FRONT ELEVATION
SCALE: 1/8" = 1'-0"

WINDOW SCHEDULE			
MARK	Q	W X H	REMARKS
(A)	16	6'-0" x 4'-8"	NOTE
(B)	14	3'-2'-8" x 7'-4"	NOTE
(C)	4	2'-2'-8" x 7'-4"	NOTE

WALL TYPES

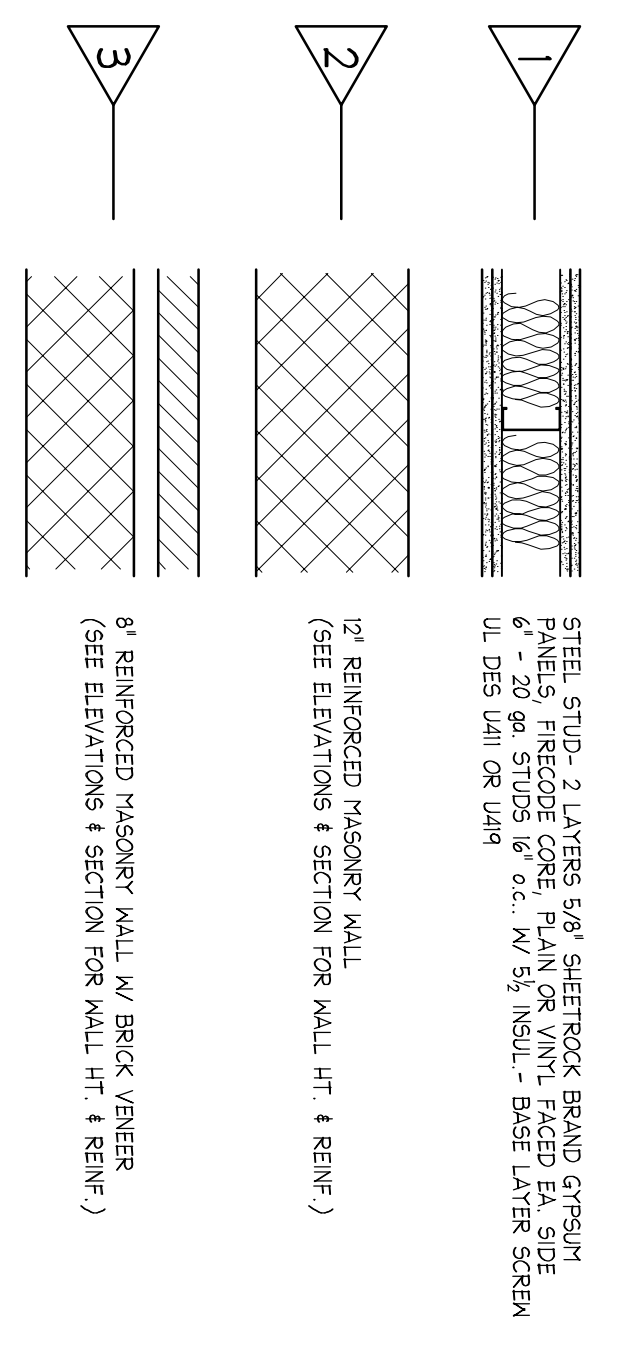

DOOR SCHEDULE

NO.	Q	DOOR SIZE	DOOR TYPE	FRAME TYPE	HARDWARE	REMARKS
1	7	3'-0" x 7'-0"	ALUM. GLASS	ALUM.		TEMPERED GLASS
2	7	3'-0" x 7'-0"	INSUL. MTL. GALV.	METAL		PASS DOOR
3	7	8'-0" x 8'-0"	INSUL. MTL. GALV.	METAL		LOADING DOCK DOOR

WALTER A. MCKINNON ASSOCIATES
278 WASHINGTON STREET
WEYMOUTH, MASSACHUSETTS
PHONE- (781) 331-5898 FAX- (781) 331-2811

BUILDING FLOOR PLAN
FRONT ELEVATION
UNICORN REALTY
BUILDING O
PEMBROKE, MA

DATE	11/15/06
DATE	05/10/07
DATE	08/14/07

REV#	DESCRIPTION	DATE
REV#1	GENERAL REVISIONS	11/15/06
REV#2	GENERAL REVISIONS	05/10/07
REV#3	GENERAL REVISIONS	08/14/07